


LIST OF DRAWINGS		09/06/2024	11/26/2024	02/21/2025	04/22/2025	07/16/2025	09/16/2025	05/22/2026
COVER SHEET		●	●	●	●	●	●	●
GENERAL SHEETS								
G0.00	LIST OF DRAWINGS	●	●	●	●	●	●	●
ARCHITECTURAL SHEETS								
AD2.01	PARTIAL FIRST FLOOR DEMOLITION REFLECTED CEILING PLAN – AREA "D"	●	●	●	●	●		



C PARTIAL SECOND FLOOR DEMOLITION REFLECTED CEILING PLAN - AREA "B"
AD2.02 SCALE: 1/8" = 1'-0"

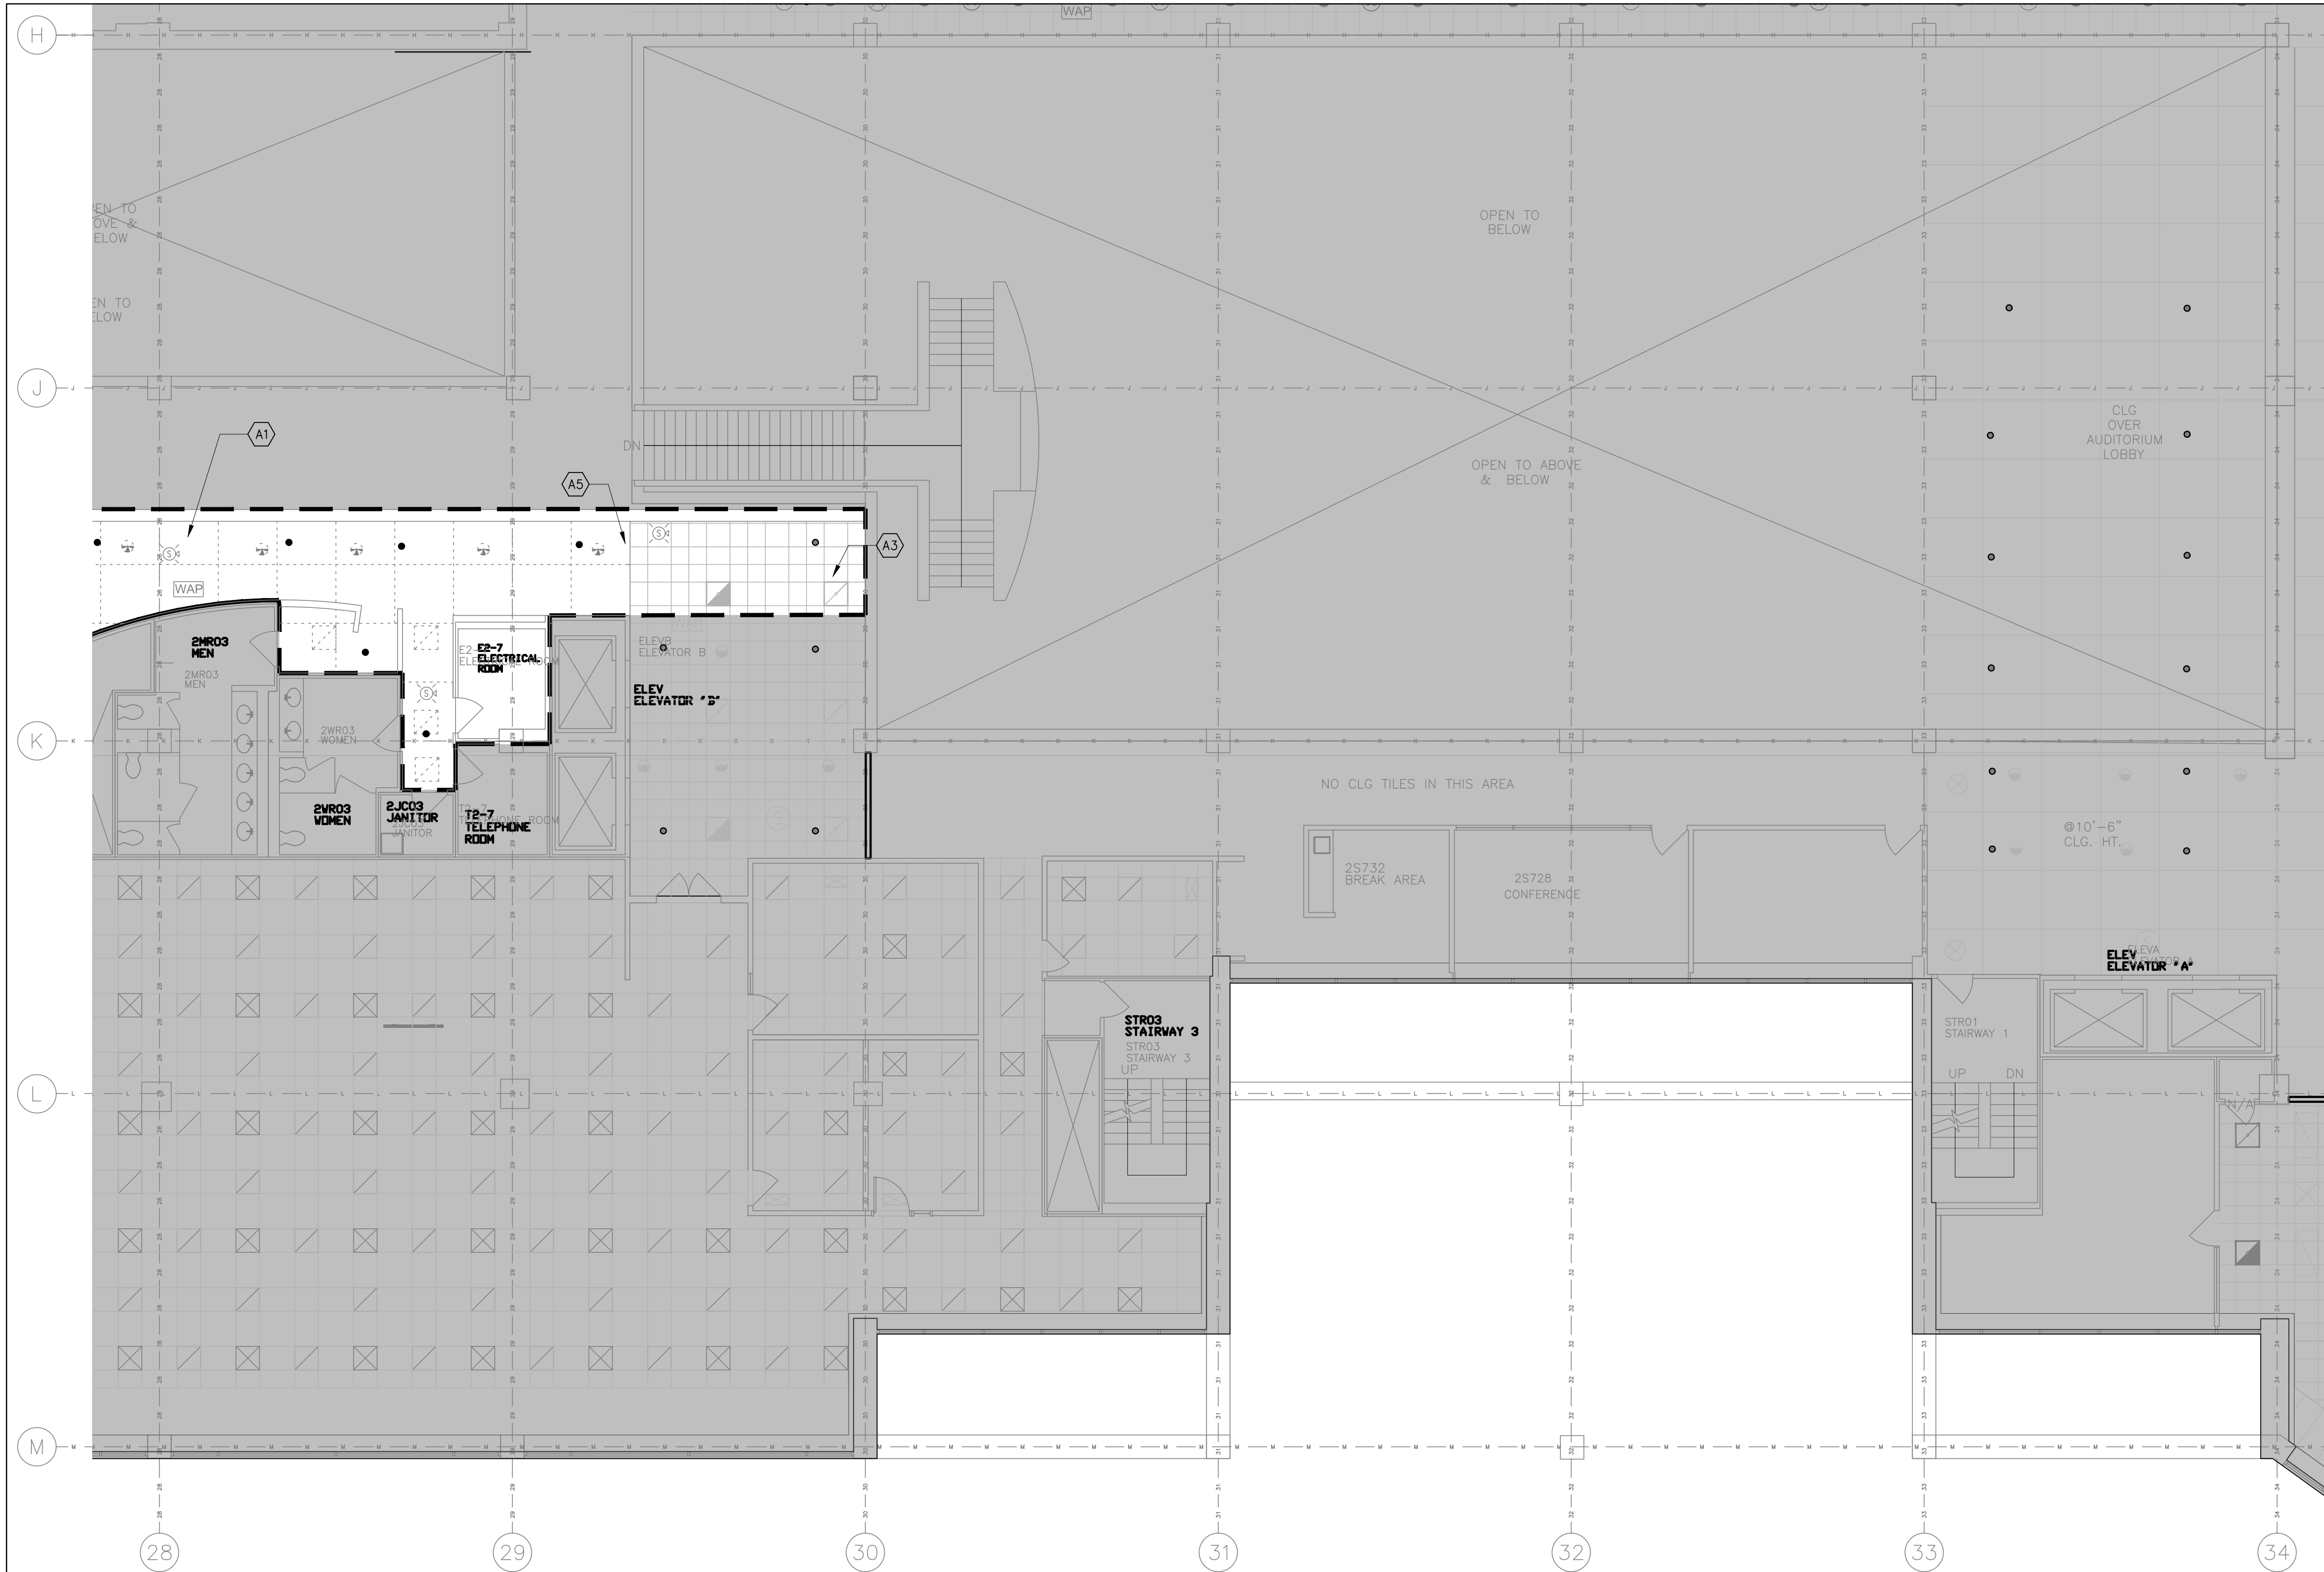